
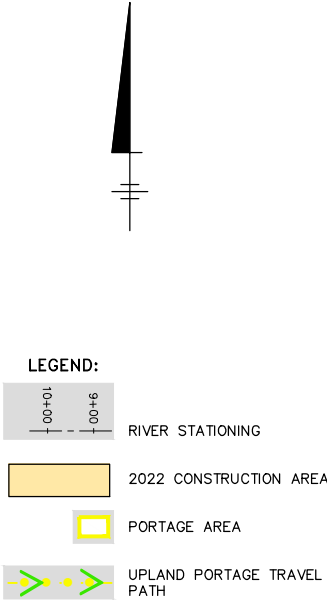


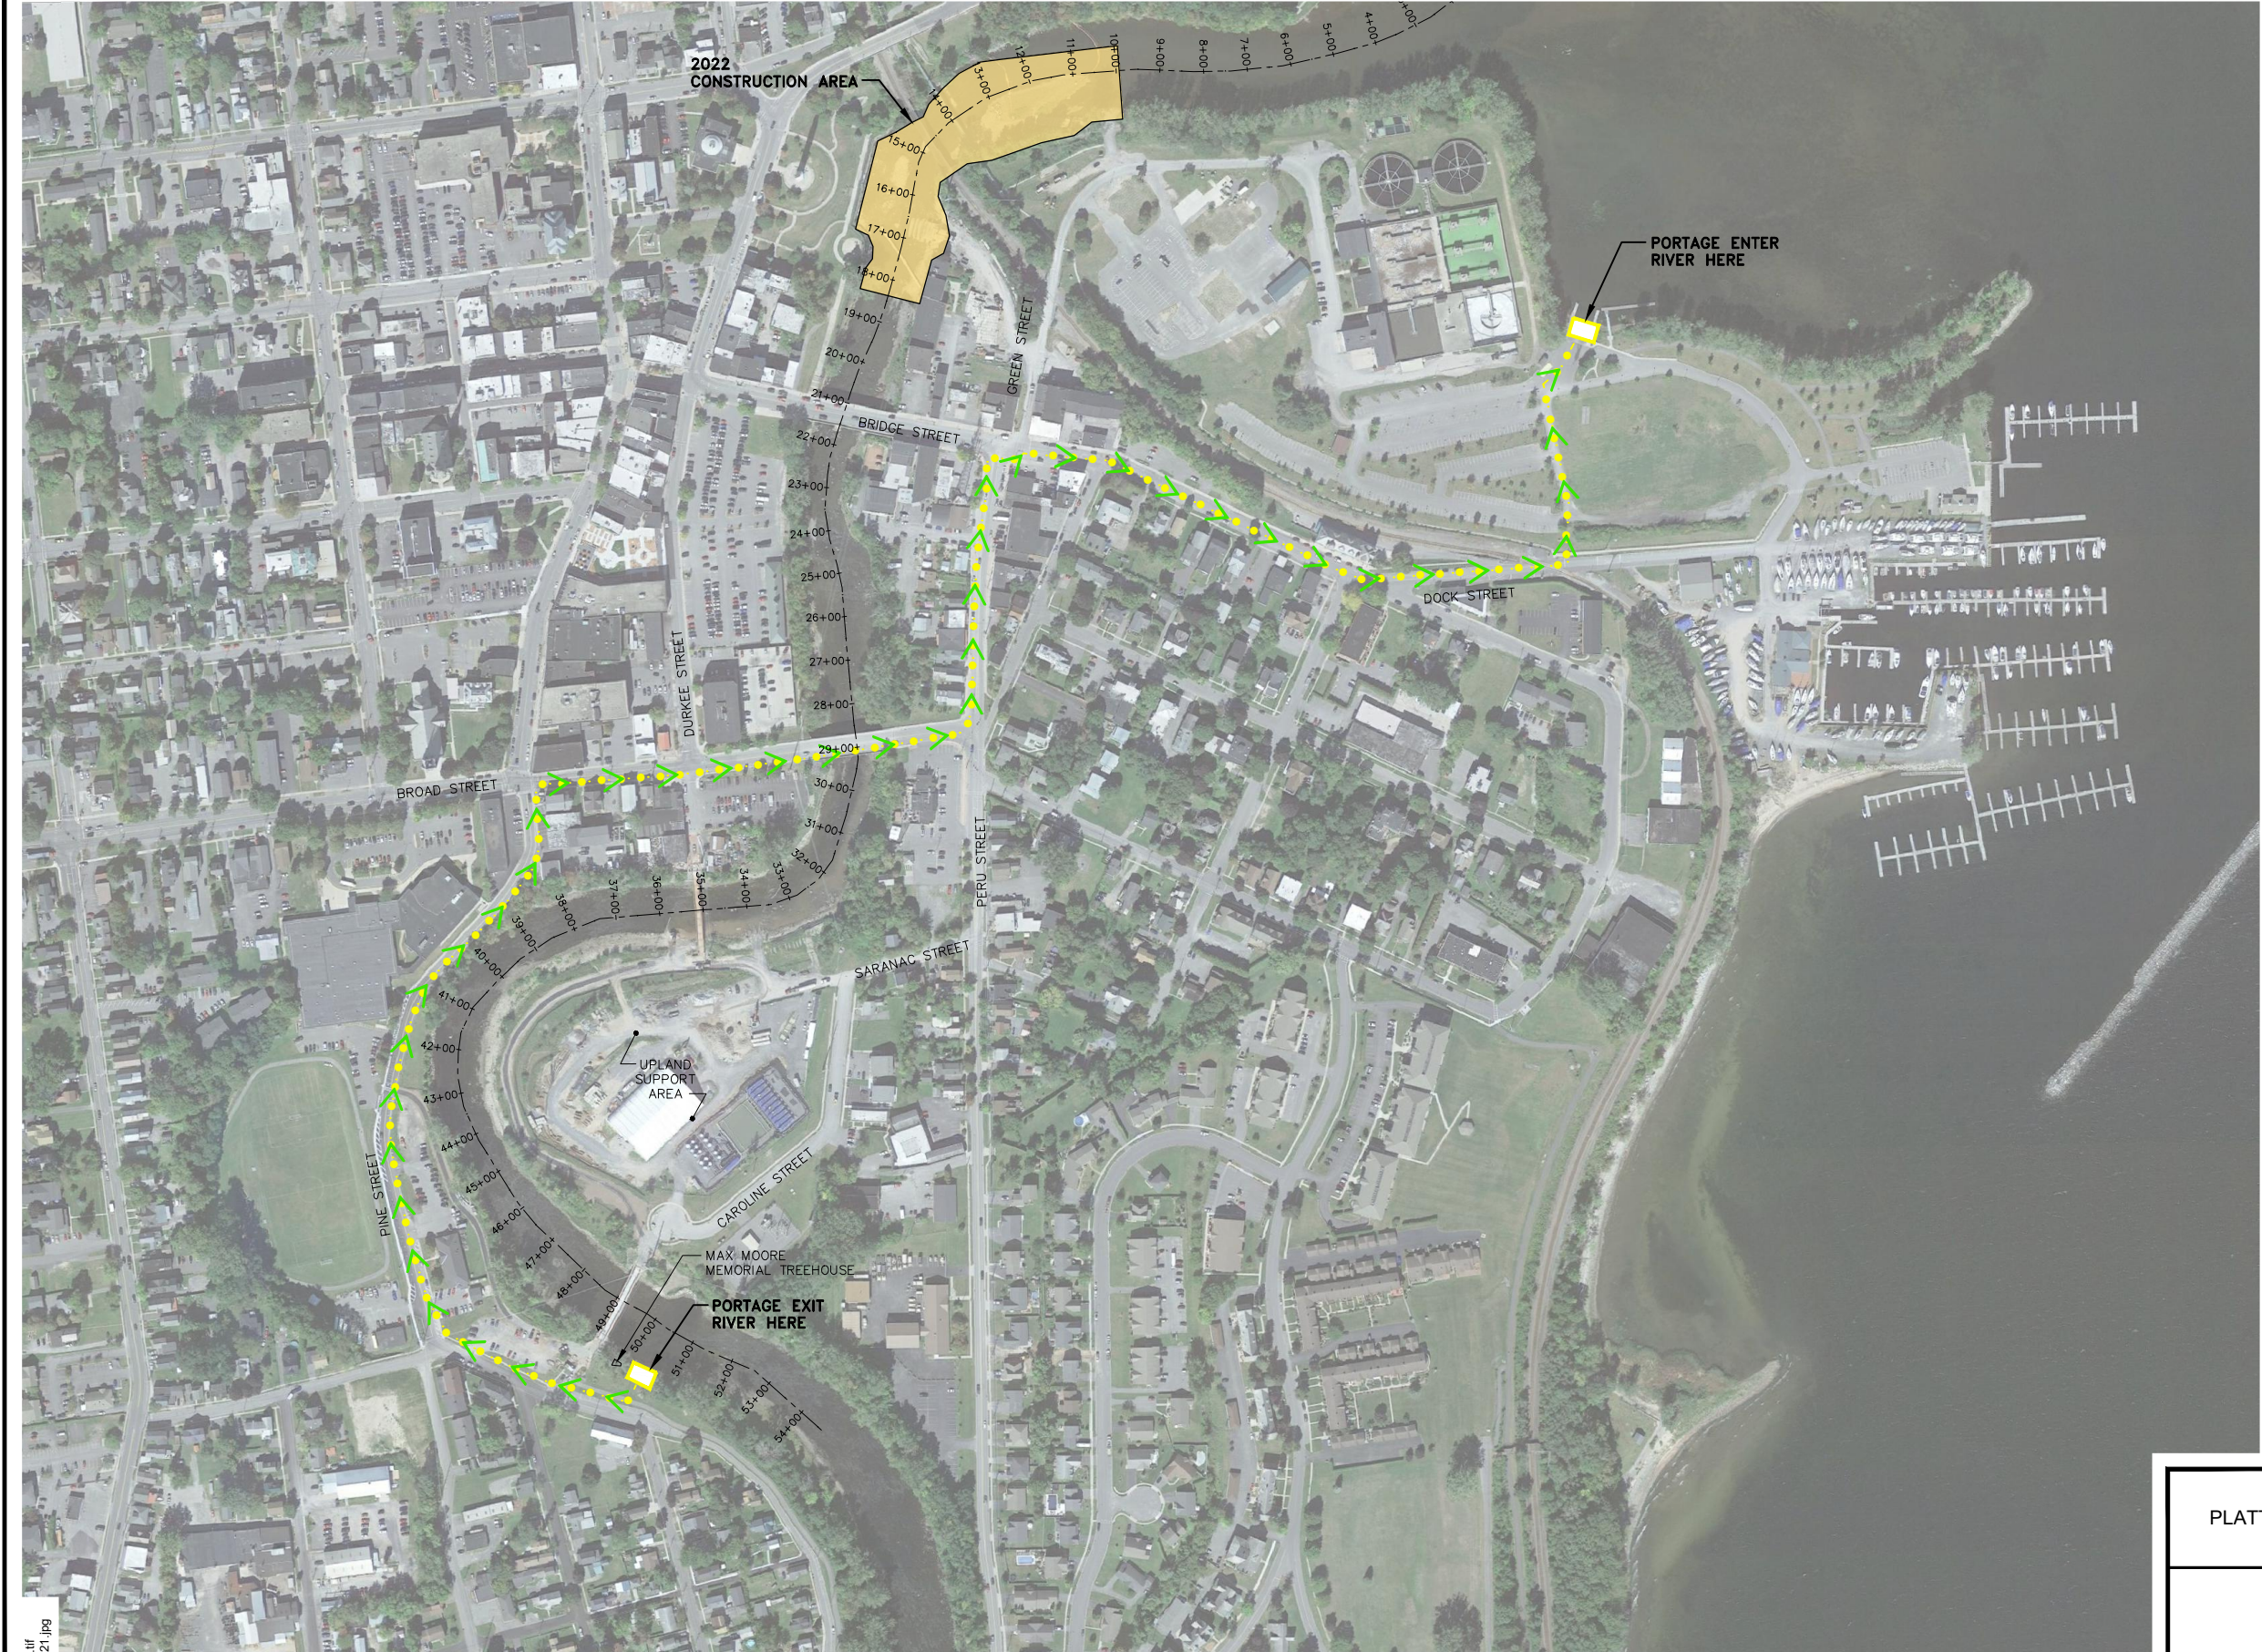

NOTE:

1. REMEDIATION CONTRACTOR SHALL INSTALL TEMPORARY WARNING SIGNS IN ACCORDANCE WITH SECTION 01 58 13.

NYSEG
PLATTSBURGH (SARANAC STREET) FORMER MGP SITE
PLATTSBURGH, NEW YORK

2022 PORTAGE PLAN

